

Aug. 23 KLB

20-30 year plan

- KEY**
- TEN MILE TRUNK SERVICE AREA
 - EIGHT MILE TRUNK SERVICE AREA
 - FIVE MILE AND SE RELIEF TRUNK SERVICE AREA
 - FIVE MILE TRUNK SERVICE AREA
 - PROPOSED TRUNK LINE AND INTERMITTENT MANHOLE LOCATIONS
 - SE AREAS CURRENTLY PLANNED TO DRAIN TO THE FEDERAL WAY TRUNK

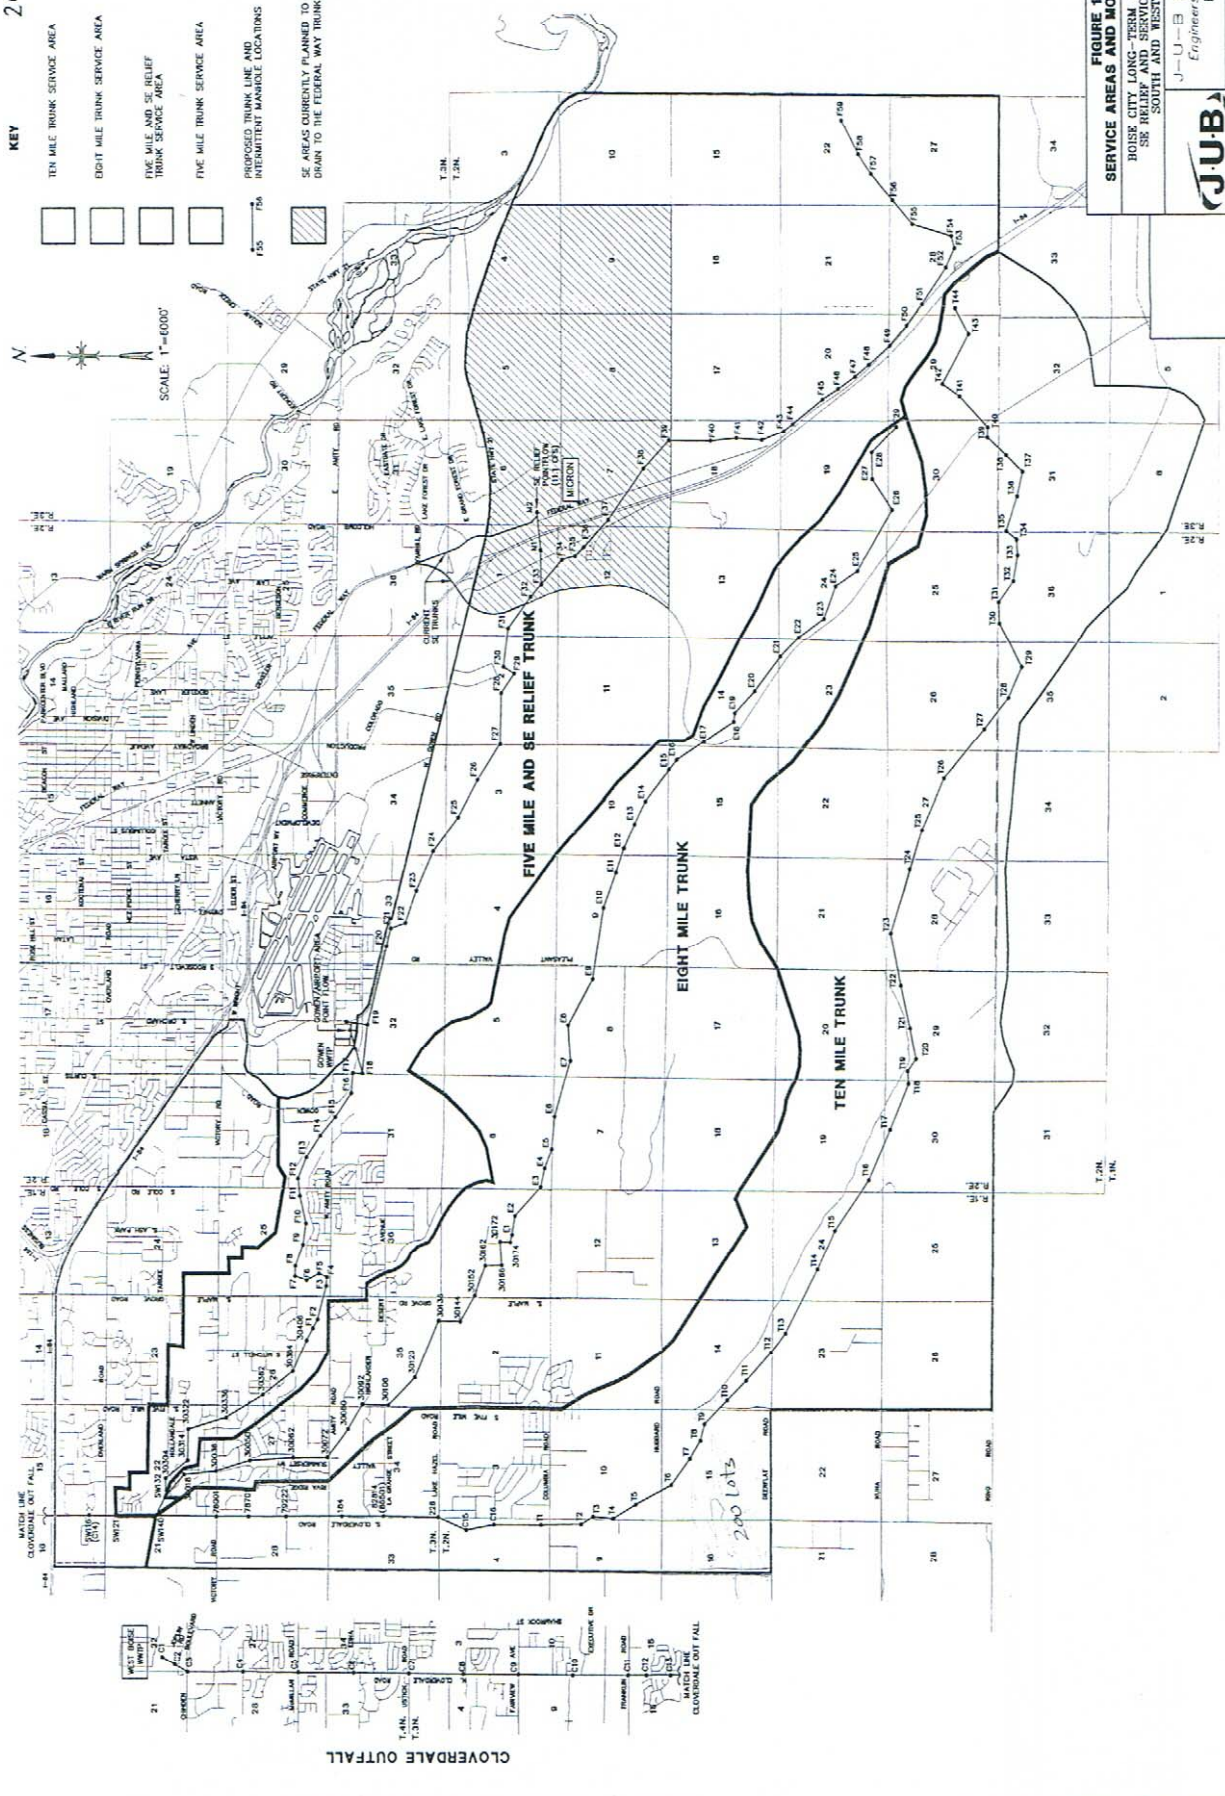


FIGURE 1-1
SERVICE AREAS AND MODELED TRUNKS
 BOISE CITY LONG-TERM SEWER PLANNING
 SEE RELIEF AND SERVICE TO AREAS
 SOUTH AND WEST OF I-84

J-U-B ENGINEERS, Inc.
 Engineers, Surveyors, Planners
 Boise, Idaho

ADAD DWG FILE FIG-1 PLOT: SE-1-6000
 UES: 2/83 DR: JAM CR: JRM SHEET 1 OF 1
 MODIFIED: REVISION PLANNING
 SCALE: 1"=6000' DATE: JAN, 1999 DWG. NO. DWG. NO.